


PLACEMENT DATA

- ① DIG 4' X 4' SPLICE PIT
R/C 4M
- ② LOCATE & REPAIR 1 OF 2 EXISTING DUCTS
20' FROM SAI SD 4938 RAMSDELL AVE.
TO CLEAR BLOCKAGE AND PROVE
PATH BETWEEN SAI AND POLE 1948727E
R/C 4M

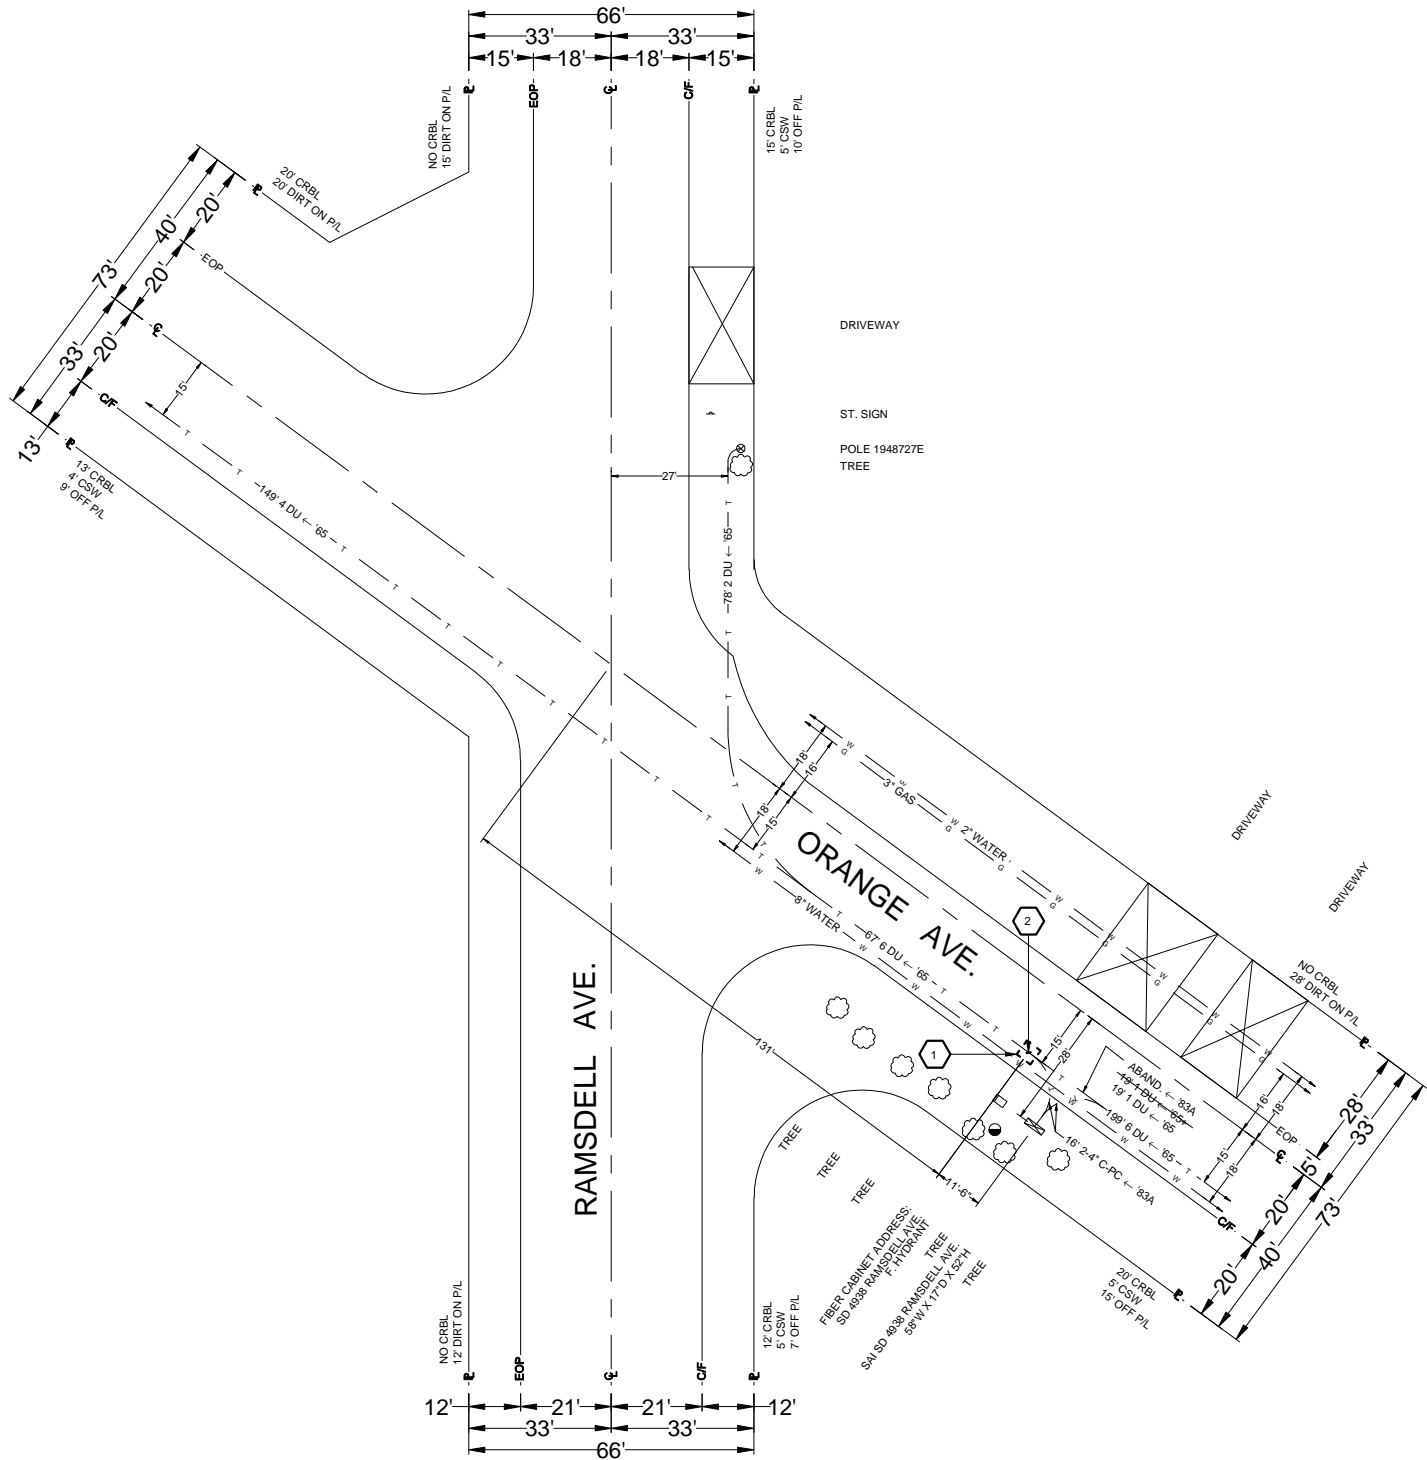

CONSTRUCTION REQUIREMENTS

1. MAINTAIN MINIMUM COVER OF 36" BELOW FLOW LINE.
2. VERIFY EXISTING SUBSTRUCTURES PRIOR TO EXCAVATION.
3. ALL 4" TO CONFORM TO PTS.-77 OR EQUIVALENT.
4. ALL 2" TO CONFORM TO PTS.-66 OR EQUIVALENT.
5. ALL BACKFILL TO BE SAND 12" BELOW AND 6" ABOVE.
6. DO NOT BACKFILL OVER ANY TELEPHONE BURIED SPLICE LOCATIONS UNTIL AUTHORIZED BY TELEPHONE COMPANY INSPECTOR.
7. PLACE # 6 TINNED GROUND WIRE AT BONDING POINTS. (SEE BONDING DETAIL)
8. PLACE PULL ROPE IN NEW CONDUIT.
9. DO NOT CUT CURB & GUTTER
10. ALL SURFACES AND LANDSCAPES WHICH HAVE BEEN REMOVED OR DAMAGED IN THE COURSE OF CONSTRUCTION SHALL BE RECONSTRUCTED OR REPLACED TO AT LEAST EQUAL OR BETTER THAN THE PREVIOUS OR ADJACENT SURFACE.
11. ALL TRAFFIC CONTROL TO BE IN ACCORDANCE WITH THE CALIFORNIA MANUAL ON UNIFORM TRAFFIC CONTROL DEVICES (MUTCD) LATEST EDITION.
12. PER AT&T GUIDELINES, ALL HANDHOLES, SPLICE BOXES, AND MANHOLES TO BE PURCHASED FROM EITHER NEWBASE OR UTILITY VAULT.

THIS PROJECT REQUIRES EXCAVATION. CONSTRUCTION WILL UTILIZE AND IMPLEMENT ALL BEST MANAGEMENT PRACTICES (BMP's) AS REQUIRED TO ENSURE COMPLIANCE WITH AT&T POLICY LETTER ISSUED FEBRUARY 21, 2003 AND REVISED IN OCTOBER 2005 BY ENVIRONMENTAL MANAGEMENT CONCERNING STORM WATER PERMITTING AND STORM WATER POLLUTION PREVENTION PLANS (SWPPP's) AND IN ACCORDANCE WITH THE CLEAN WATER ACT (1972) AND EPA REGULATIONS PUBLISHED IN 1990 AS MODIFIED BY THE PHASE II RULE IN 1999.

LOCATION: ORANGE AVE., S/S OF STREET, 131' E/O C/L OF RAMSDELL AVE.

DESCRIPTION: DIG 4' X 4' SPLICE PIT, LOCATE & REPAIR 1 OF 2 EXISTING DUCTS 20' FROM SAI SD 4938 RAMSDELL AVE. TO CLEAR BLOCKAGE AND PROVE PATH BETWEEN SAI AND POLE 1948727E.

BACKFILL SHALL BE PER COUNTY OF LOS ANGELES STANDARDS.

STREET TYPE	SOIL CLASS	PROPOSED BACKFILL
MAJOR	N/A	N/A
SECONDARY	N/A	N/A
LOCAL	N/A	N/A
ALLEY	N/A	N/A

CONDUIT RECORD: K109C145
FROM FIRST MH N/O LA
CRESCENTA AVE. TO RAMSDELL
AVE.
SUB MAP #: N/A
STREET NAME N/A
MATERIAL N/A
LINEAR FEET N/A



EXCAVATION DATA

CITY OF: LOS ANGELES COUNTY
PLACING: SPLICE PIT

EXCAVATION IN
EXCAVATION IN CONCRETE SIDEWALK
EXCAVATION IN ASPHALT STREET (SPLICE PIT) 4' X 4' = 16 SQ FT
EXCAVATION IN ASPHALT STREET
EXCAVATION IN DIRT

TOTAL EXCAVATION: 16 SQ FT
NUMBER OF CUTS: 1

DATE	ATTID	DAY OF ENGINEER
08/23/13	CHC / AM0266	AMANDO VEGA
CHECKED		626-817-4232
APPROVED	9/16/13	av238s@att.com
DATE	REVISIONS	av238s
		CARLOS CHAVEZ
		714-235-1729
		K1-09
		CENTRAL OFFICE
		LA CRESCENTA

SCALE: 1" = 20'
THOMAS GUIDE: 504-F6
FILENAME: K109 9091867 REL 2.dwg
DRAWING: 1/1

Consulting, LLC
1700 E. Garry Ave., Suite 210
Santa Ana, CA 92705
(949) 250-0004 / FAX (949) 250-0006